





EVERY TREE
WHISPERS,
EVERY FLOWER
BLOOMS,
EVERY BIRD
SINGS IN ITS
OWN LUXURY



in wayanad, the beauty of the great western ghats is seen everywhere-in the shade of the trees; in the smile of the people; in the chills of the wind and even in the gleam of the architecture. every building in wayanad is not just built. it becomes part of what makes wayanad magnificent and luxurious.



the tallest building in wayanad

luxury comes with comfortability. comfortability comes in knowing that you are close to nature, close to a peaceful atmosphere. luxuria is a project from mirage developers, which is designed to be part of the gentle slopes of wayanad under the supervision of highly qualified architects. the 17 storeyed building with 92 apartments (32 unit 1 BHK and 60 unit 2 BHK) is a perfect holiday home for all those seeking the happy peacefulness of wayanad in all its luxury and safety.


17 FLOORS
92 UNITS
TOTAL AREA (IN SQ.FT): 78600






THE NEXUS POINT

equally accessible to all imperative places and refreshing tourist spots, luxuria offers you a perfect home for all your needs, from perceptible to spiritual.

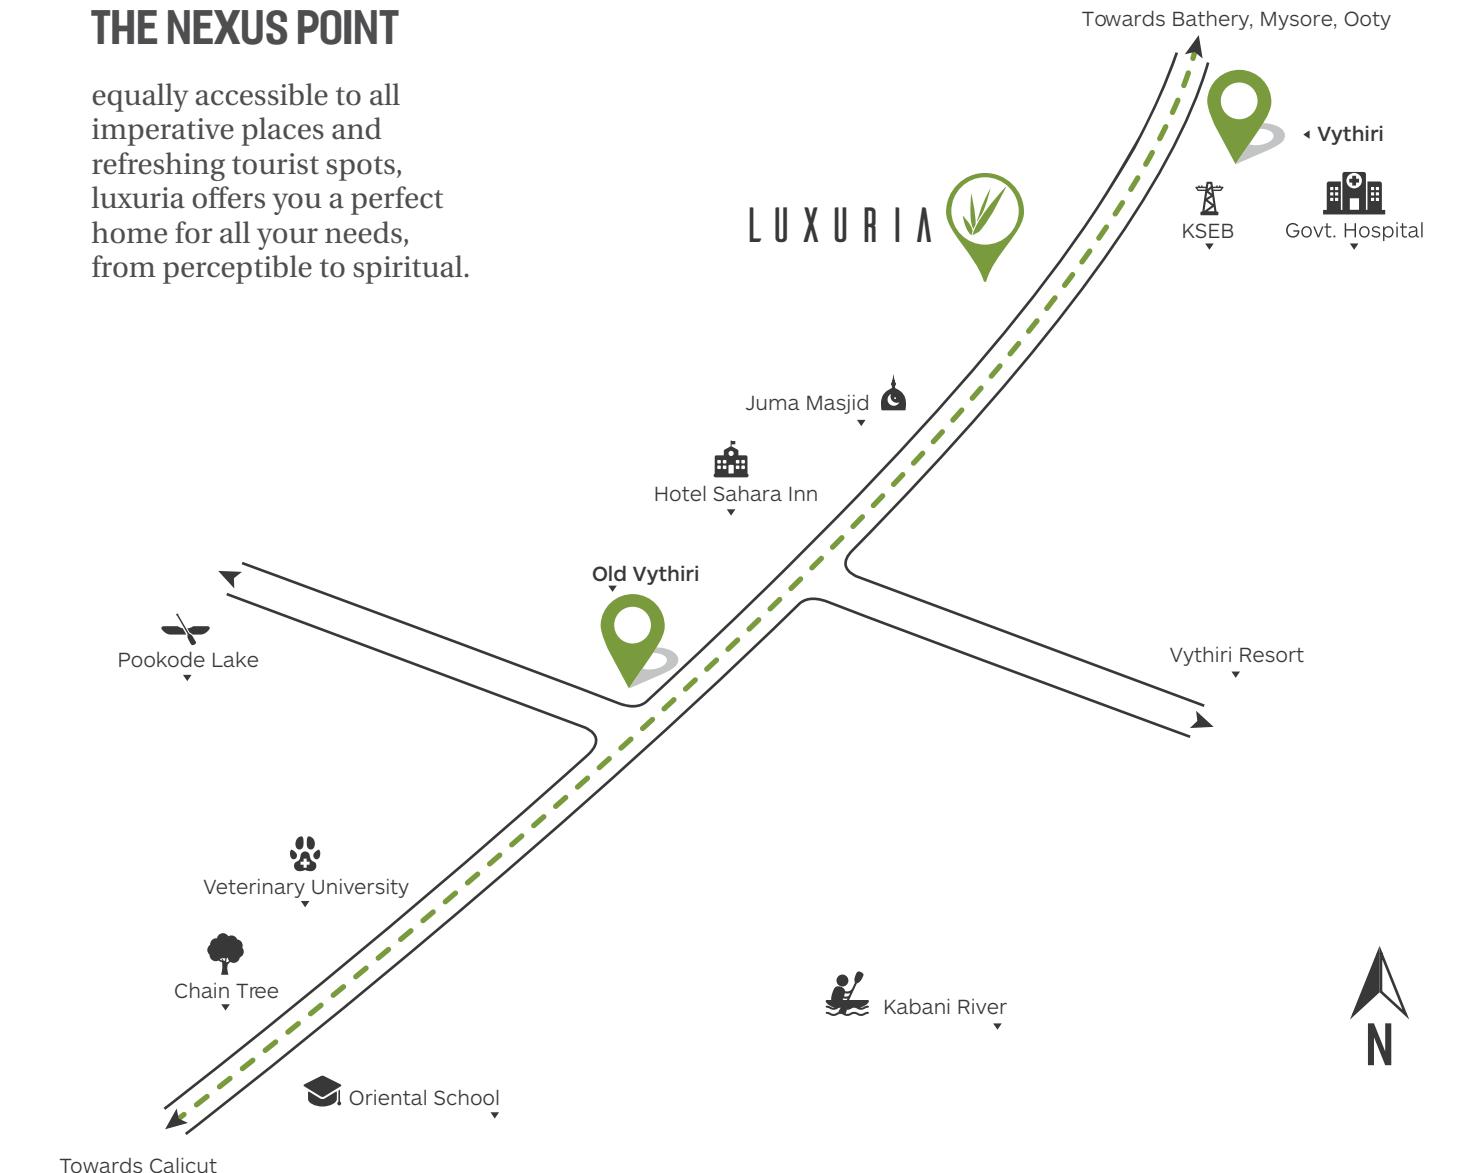

MAP NOT TO SCALE

CALICUT CITY	71 KM
CLT AIRPORT	100 KM
KALPETTA	14 KM
VYTHIRI	1 KM
OOTY	123 KM
mysore	150 KM

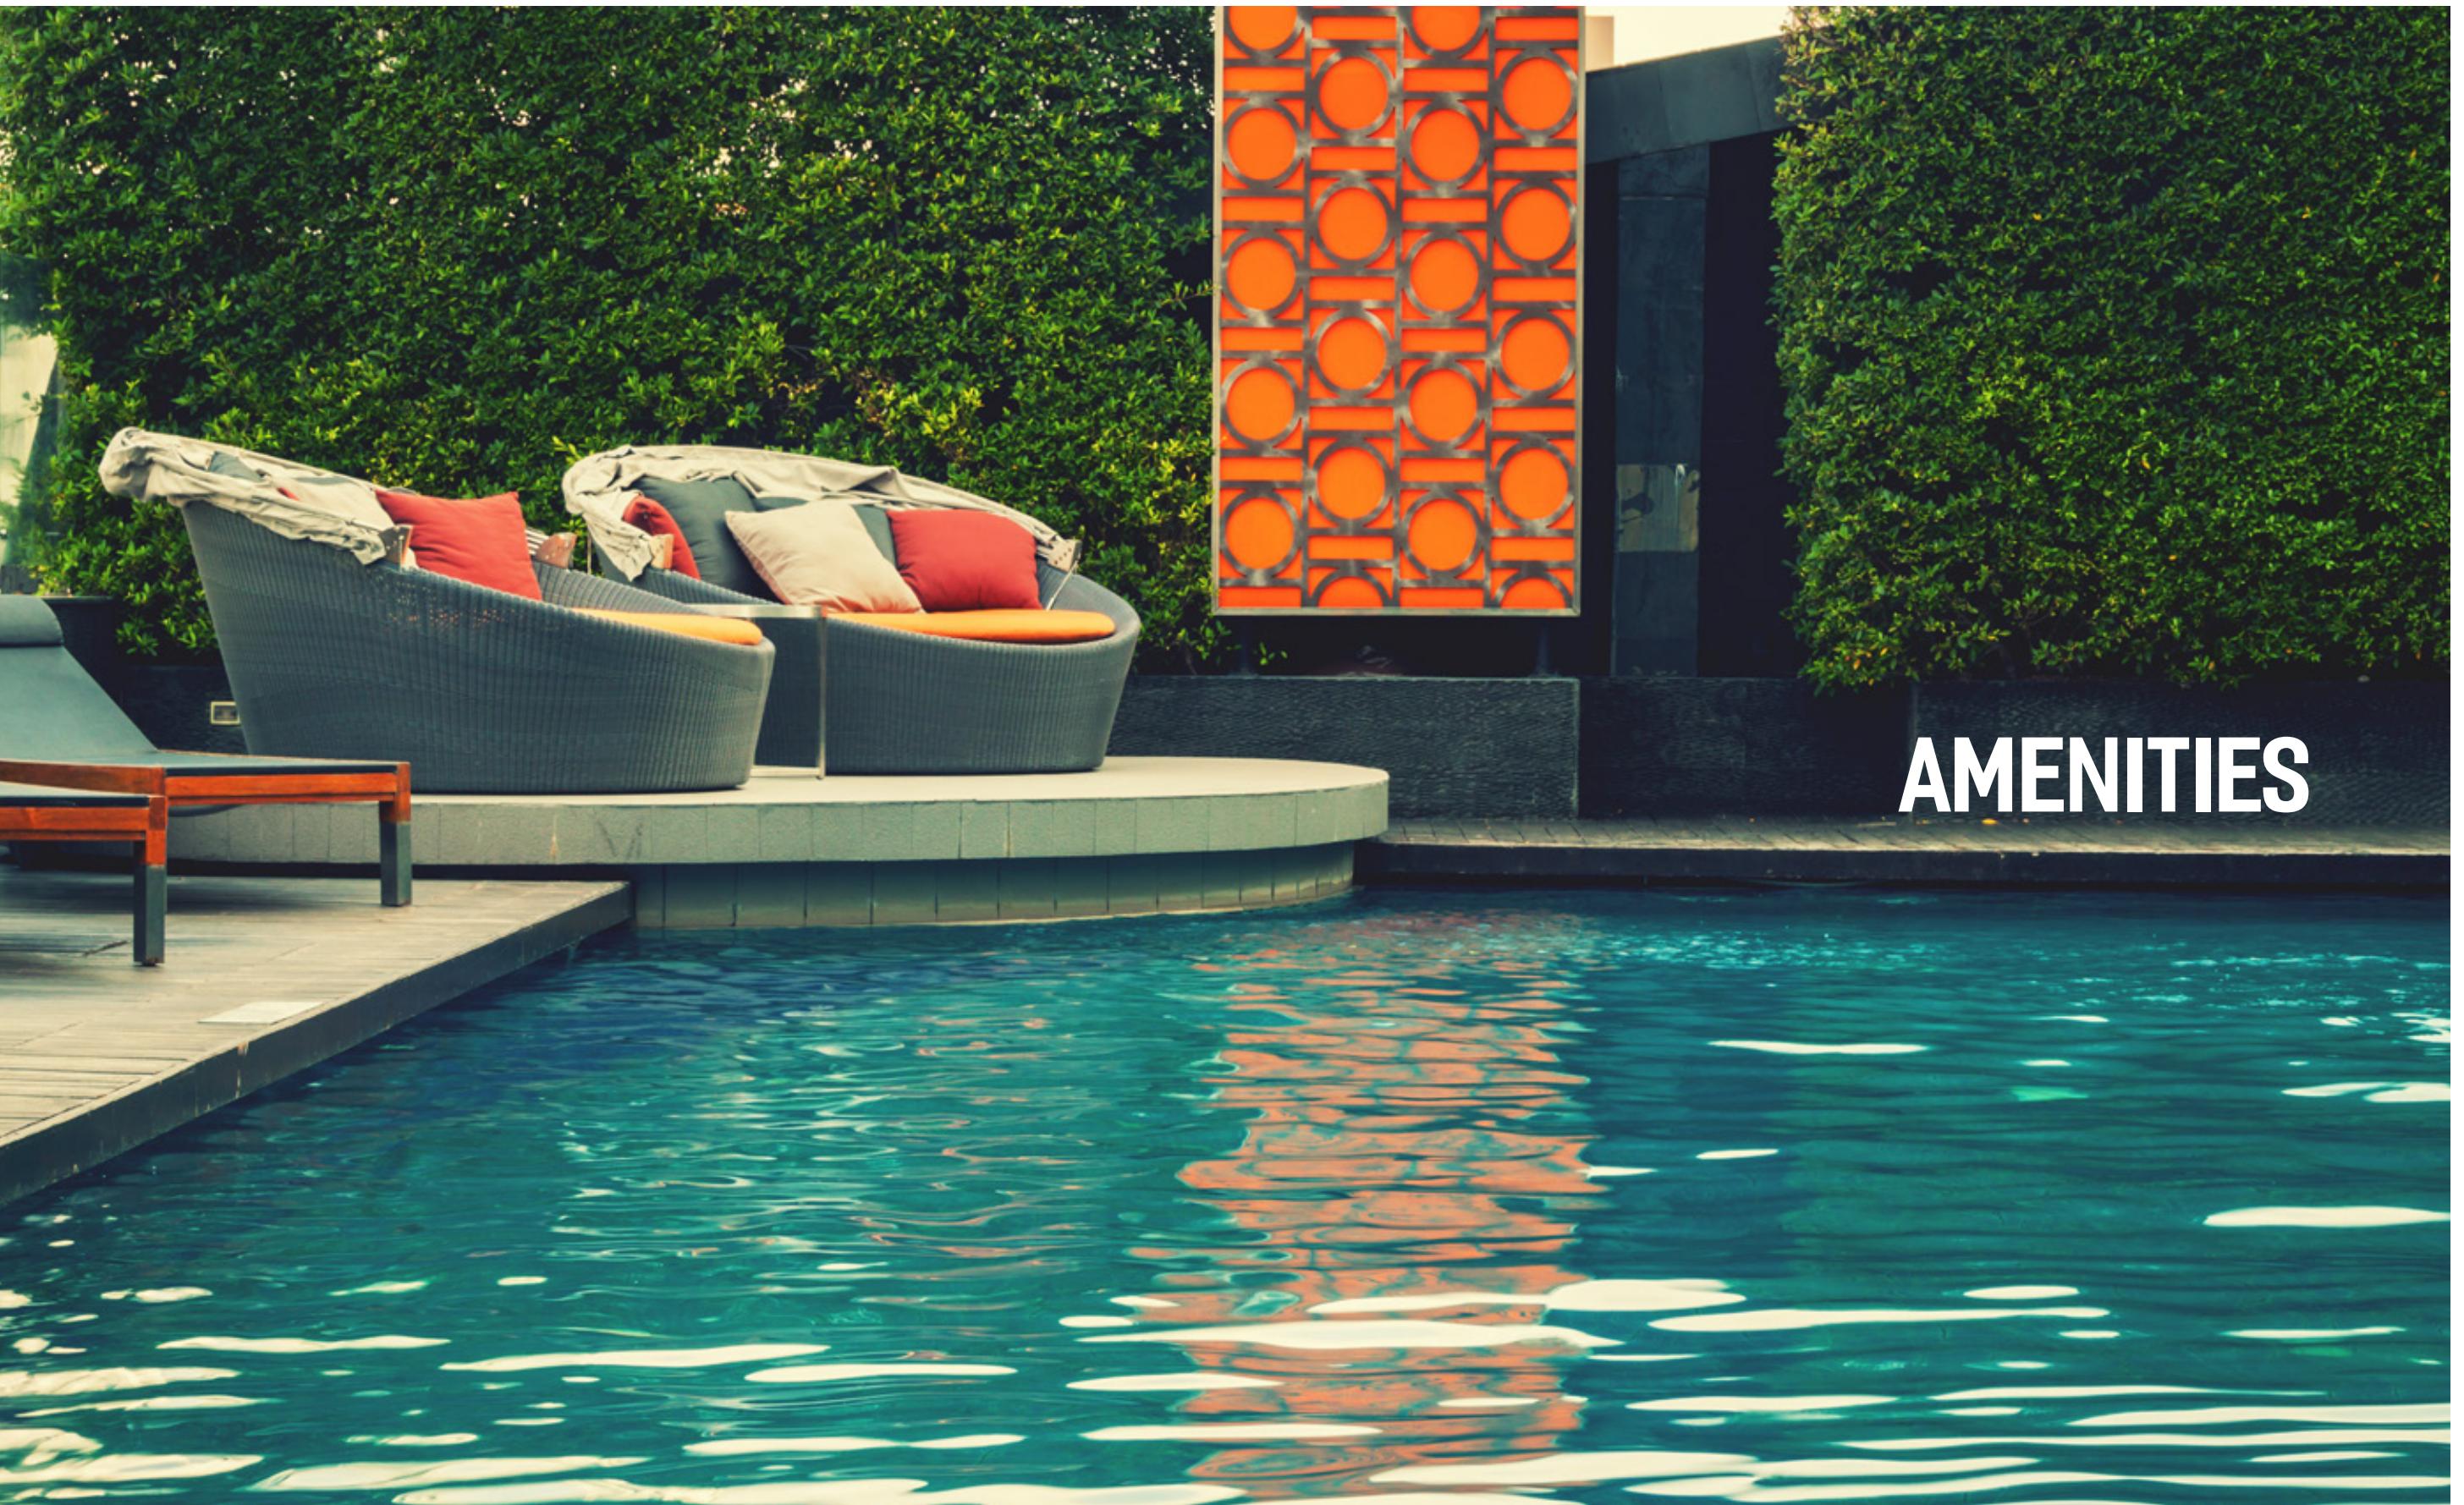

RELAX, UNWIND AND DISCOVER YOURSELF AT LUXURIA.

with a luxurious and aesthetic ambience designed to offer a fine living, we pledge to make each moment you spend here exceptional.



INDOOR AMENITIES

- double height lounge and library at ground floor
- separate rooftop swimming pool for ladies
- mini home theatre
- provision for cable tv
- caretaker room
- well equipped gymnasium
- fully loaded with wi-fi
- indoor games (table tennis, snooker)
- wide party area
- intercom facility



OUTDOOR AMENITIES

- cultivated garden with various trees and fruits
- children's play area
- common swimming pool
- car parking provided as common parking area



SAFETY PROVISIONS

- sewage treatment plant
- modern fire fighting equipments
- 24 hours security
- generator back up for lift and common area lights
- light and fan power back up for each apartment
- earth quake resistant RCC framed structure
- exterior walls are 20 cm solid cement block masonry

N

TYPICAL FLOOR PLAN





SPEC

- FLOORING**
full body premium vitrified tiles.
- WINDOWS**
upvc windows.
- PAINTING**
living, dining and bedrooms emulsion finish over putty coating. outside exterior emulsion.
- ELECTRICAL**
Three phase power supply.
- KITCHEN**
black granite counter top with stainless steel sink and drain board.
- DOORS**
elegant seasoned teak wood entrance door. paneled internal doors with hard wood frame (irul or equivalent).
- PLUMBING**
premium brand sanitary ware & chrome plated fittings.
- BATHROOMS**
high quality anti- skid flooring. wall tiles up to door height, wall mounted closet (EWC) with health faucet.
- WATER SUPPLY**
clear well water through sump and overhead tank.




The Architect

ARUN KUMAR CHANDRAN

*“on the journey towards understanding
the traditional and modern,
i have come close to the environment.”*

inspired by frank lloyd wright, arun kumar chandran
graduated from the school of architecture, lucknow in 1986.

he established design seeds in 1995 in calicut and has some
prestigious projects to his credit. chandran has brought in
a revolutionary change in the housing sector of calicut
urban areas and is presently designing skyscrapers for
many reputed builders in kerala. his association as a
resident architect with m/s stein mani chowfla, new delhi-
principal designers of iim, kozhikode has given him fresh
orientation and outlook towards his passion,
that is architecture.

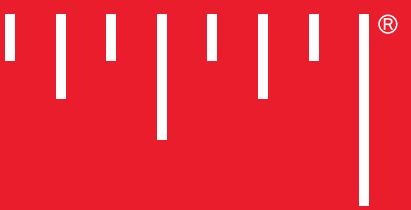

MIRAGE
D E V E L O P E R S

mirage developers is run by a group of passionate business
men along with top skilled architects, who realized the
truth that buildings are not on, but of the earth. they believe
in connecting the soul of architecture to the heart of the
land it belongs to, so that they become one entity.

OUR LAND MARK VENTURES :

PLATIMO PREMIUM APARTMENTS
NEAR CIVIL STATION, CALICUT

LE MOON APARTMENTS
NEAR IQRAH HOSPITAL, CALICUT
(Upcoming Project)



MIRAGE DEVELOPERS

Khadeeja Square, Near English Church,
P.O. Nadakkavu 673011
miragedevelopersclt@gmail.com
ph: 0495 2365111
www.miragedevelopers.com

CALL: 9349500500